

Coloured hatch denotes approved application DC/20/02856

PROPOSED FLOOR PLAN
Scale 1:100




SITE LAYOUT PLAN
Scale 1:500

DRAWING NOTE
 - This drawing must not be reissued, loaned or copied without the written consent of owner.
 - All errors, omissions, discrepancies should be reported immediately.
 - All dimensions to be checked before site fabrication by the contractor, his sub-contractor or supplier.
 - Any deviation from the drawing to be reported immediately.
 - This drawing is only to be used for the purpose identified in the boxes below.
 DO NOT SCALE FROM DRAWING


DRAWING LEGEND

- EXISTING WALL
- PROPOSED WALL
- PROPOSED BUILDING
- APPROVED UNDER APPLICATION DC/20/02856
- PROPOSED REAR DRIVE AND CAR PARK

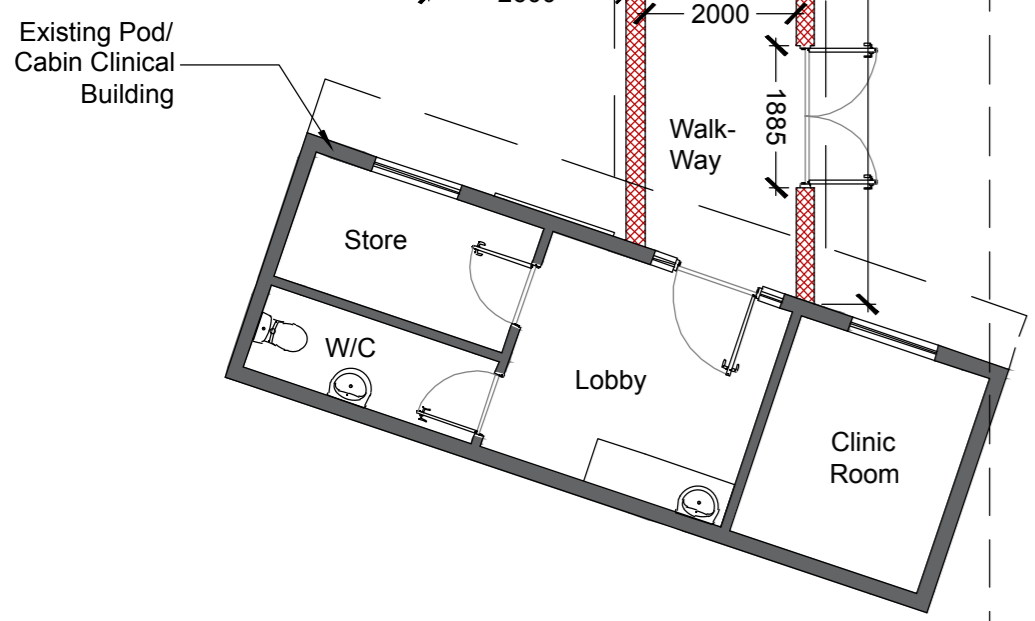


Existing Pod/
Cabin Clinical Building

View A

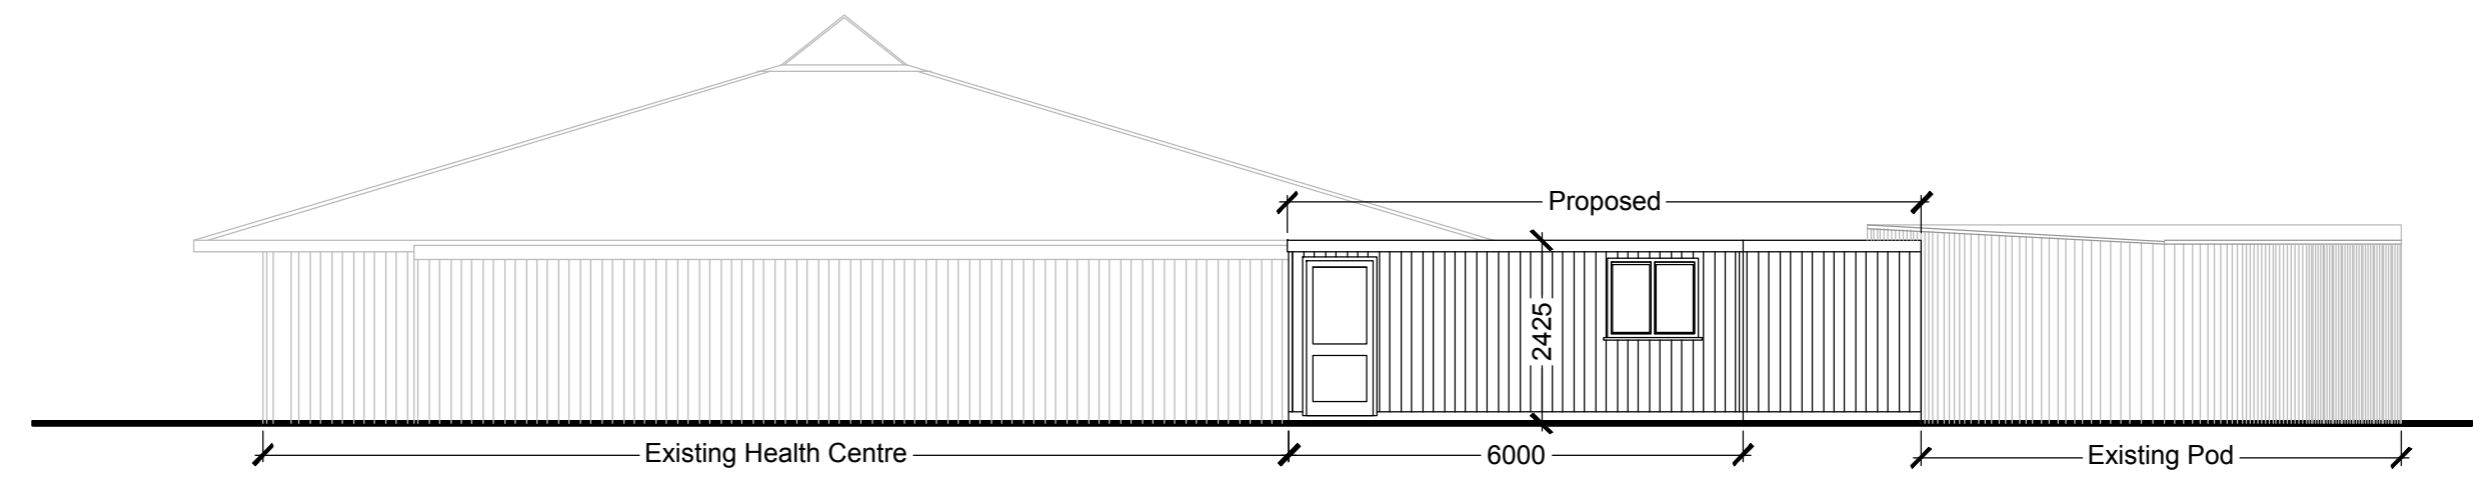

PROPOSED ELEVATION (South West)
Scale 1:100

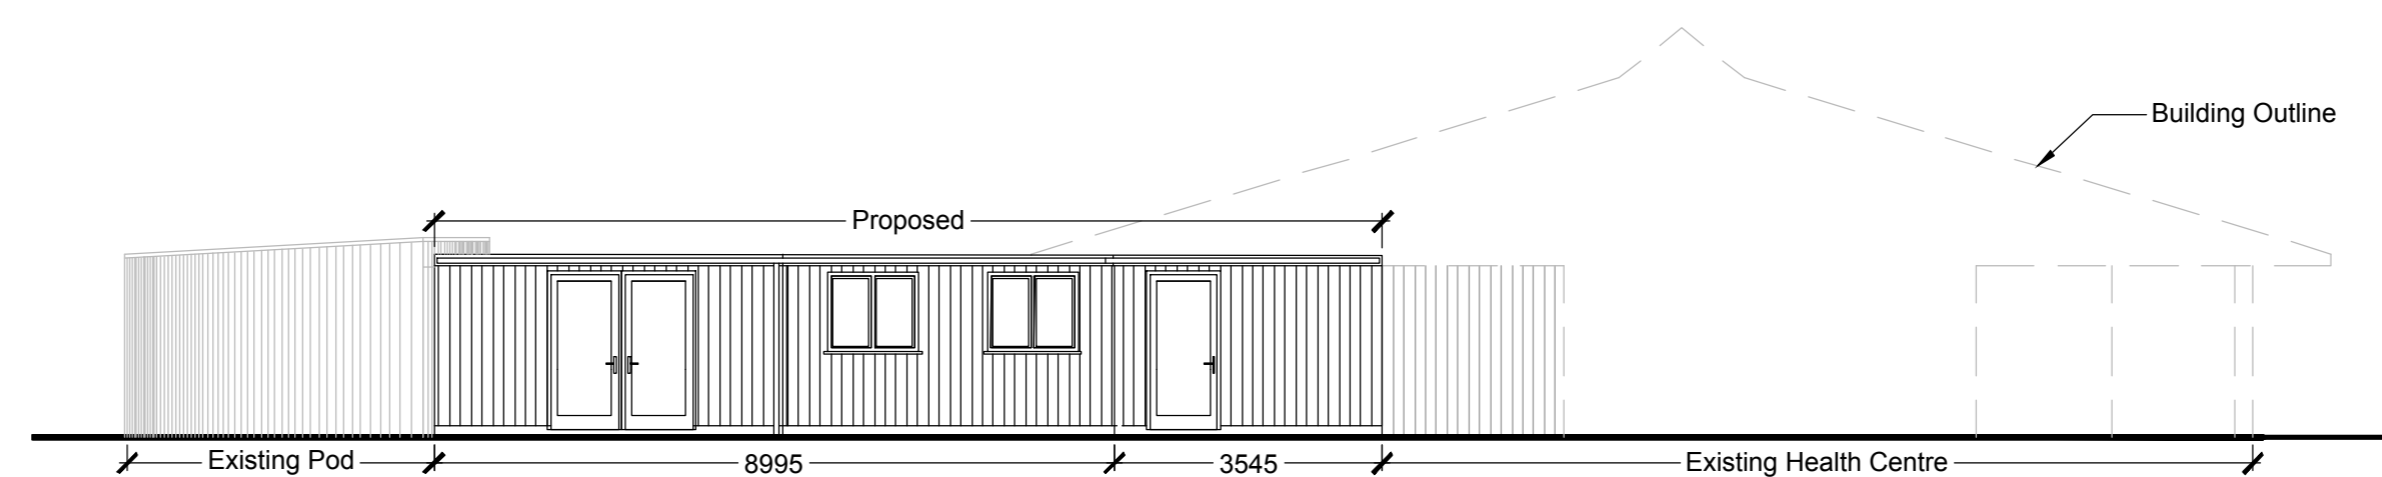

PROPOSED ELEVATION - VIEW A (North East)
Scale 1:100

Client/Project:
 MENDELSHAM HEALTH CENTRE,
 MENDELSHAM, SUFFOLK
 PROPOSED CLINIC BUILDING
 FOLLOWING APPROVAL DC/20/02856

Drawing Title:
 PROPOSED FLOOR PLANS, ELEVATIONS
 & SITE LAYOUT PLAN

Drawn:	Checked:	Size:	Scale:	Date:
DM	LC	A2	AS STATED	OCT 20
Project No. 036/20		Drawing No. 036/20-002		

dagarchdesign@outlook.com